


H 5564537

R 353538

Datum: 12.11.2020

Maßstab: 1 : 250

Notiz

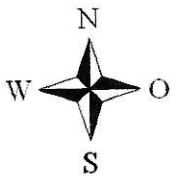




H 5564458

R 353470


Datum: 3.11.2020
Notiz


Maßstab: 1 : 1000



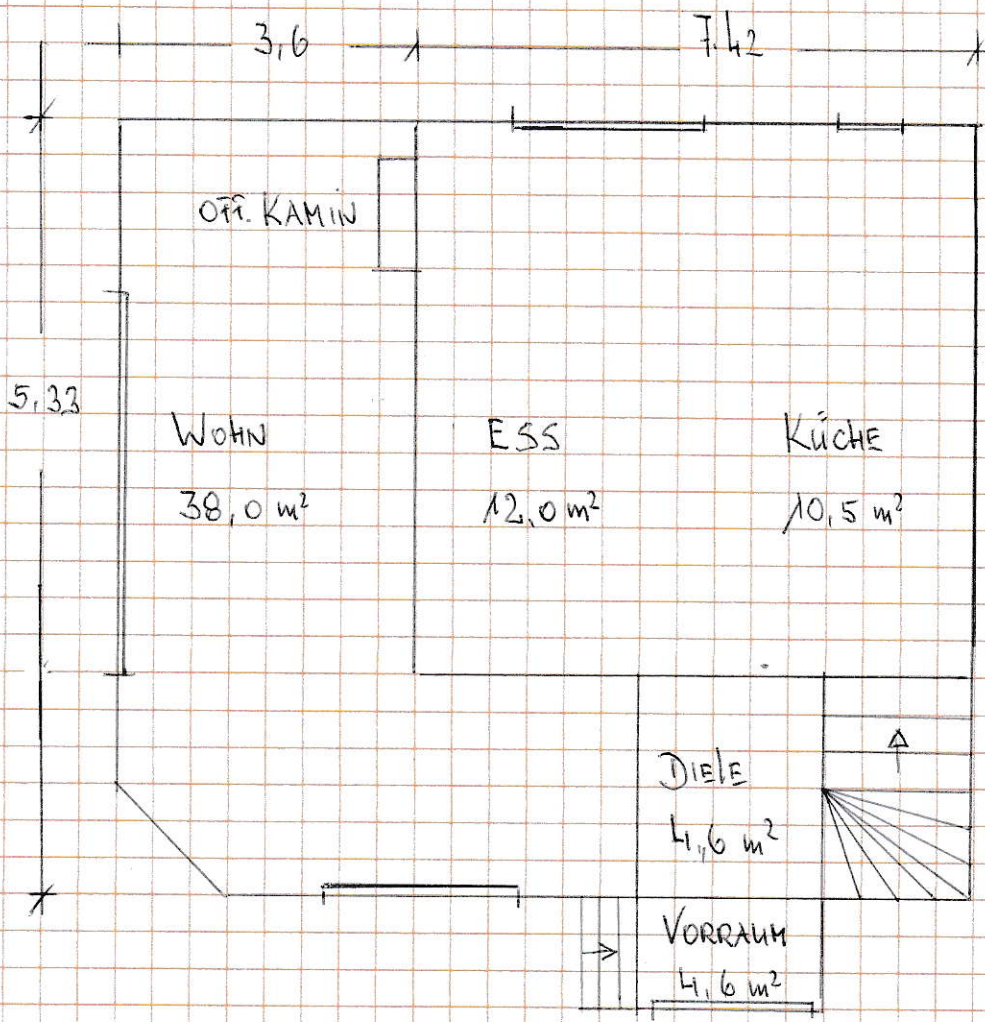

ERDGESCHOSS ~ 70,0 m²

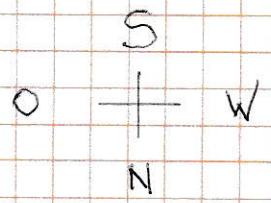

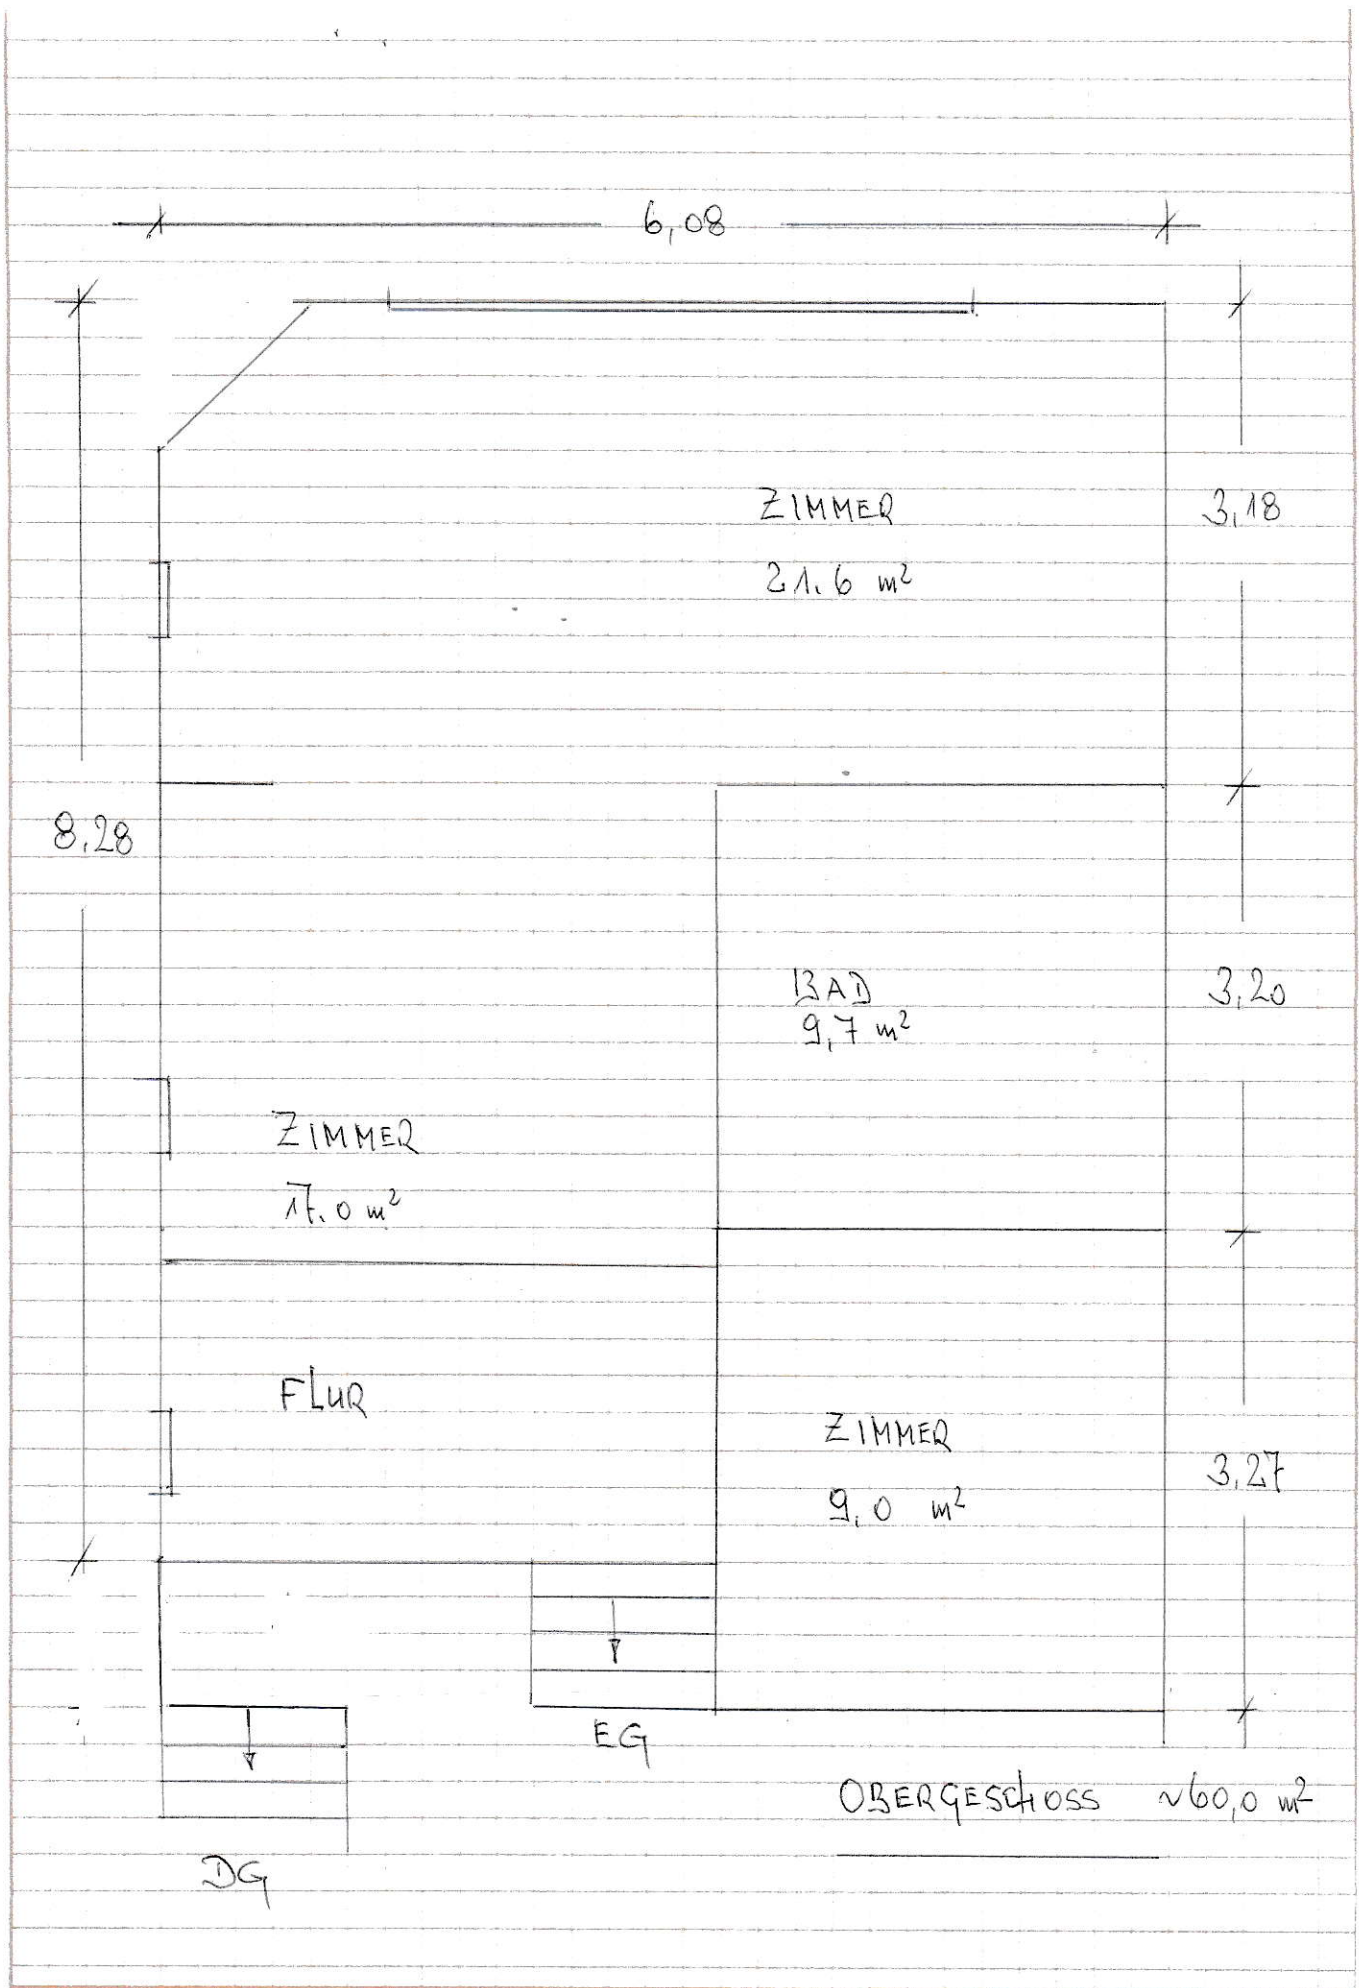

6,08

3,18

ZIMMER
21,6 m²

8,28

3,20

BAD
9,7 m²

ZIMMER
17,0 m²

3,27


FLUR

ZIMMER
9,0 m²

EG

DG

OBERGESCHOSS ~60,0 m²

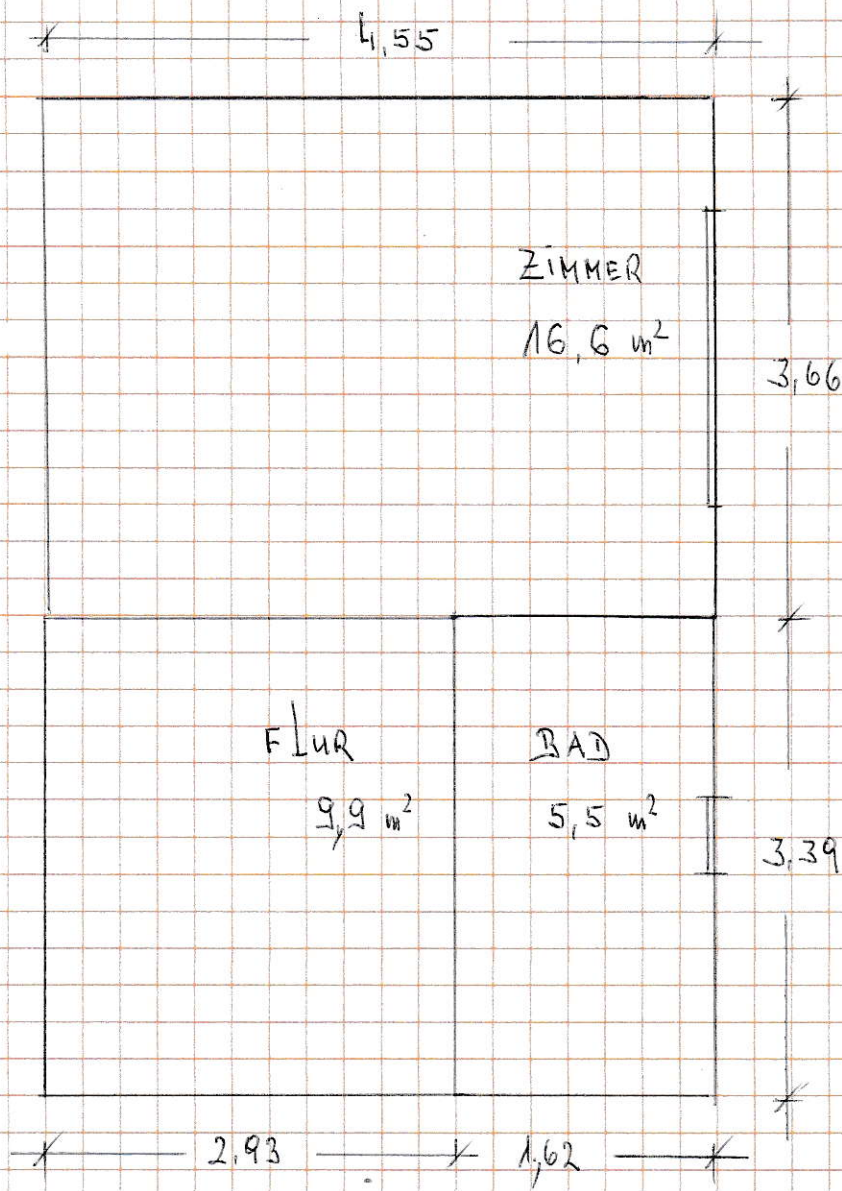

DACHGESCHOSS ~ 31.0 m²